

21 Bantry Road
 Framingham, MA 01701
 508.733.6440
 omloopdesign.com

DATE

06 Nov. 2013 Task 1 Draft
 22 Nov. 2013 Task 1
 05 Dec. 2013 Task 1 Confirmed
 20 Dec. 2013 Task 2 Mtg 1
 10 Jan. 2014 Task 2 Mtg 2
 28 Jan. 2014 Task 3 Mtg 1

These drawings are not for construction. This office shall review contractor's shop drawings and details prior to fabrication. Contractors shall be responsible for verification of all dimensions and field conditions prior to performing the work, and inform this office of any variations.

PROJECT NAME



FACILITY WAYFINDING
 MAIN CAMPUS
 ROCKPORT, ME

PROJECT #

OMD_PBMC_01


DRAWN BY

BP

SHEET TITLE

ID1 Main Entry ID

SHEET NUMBER

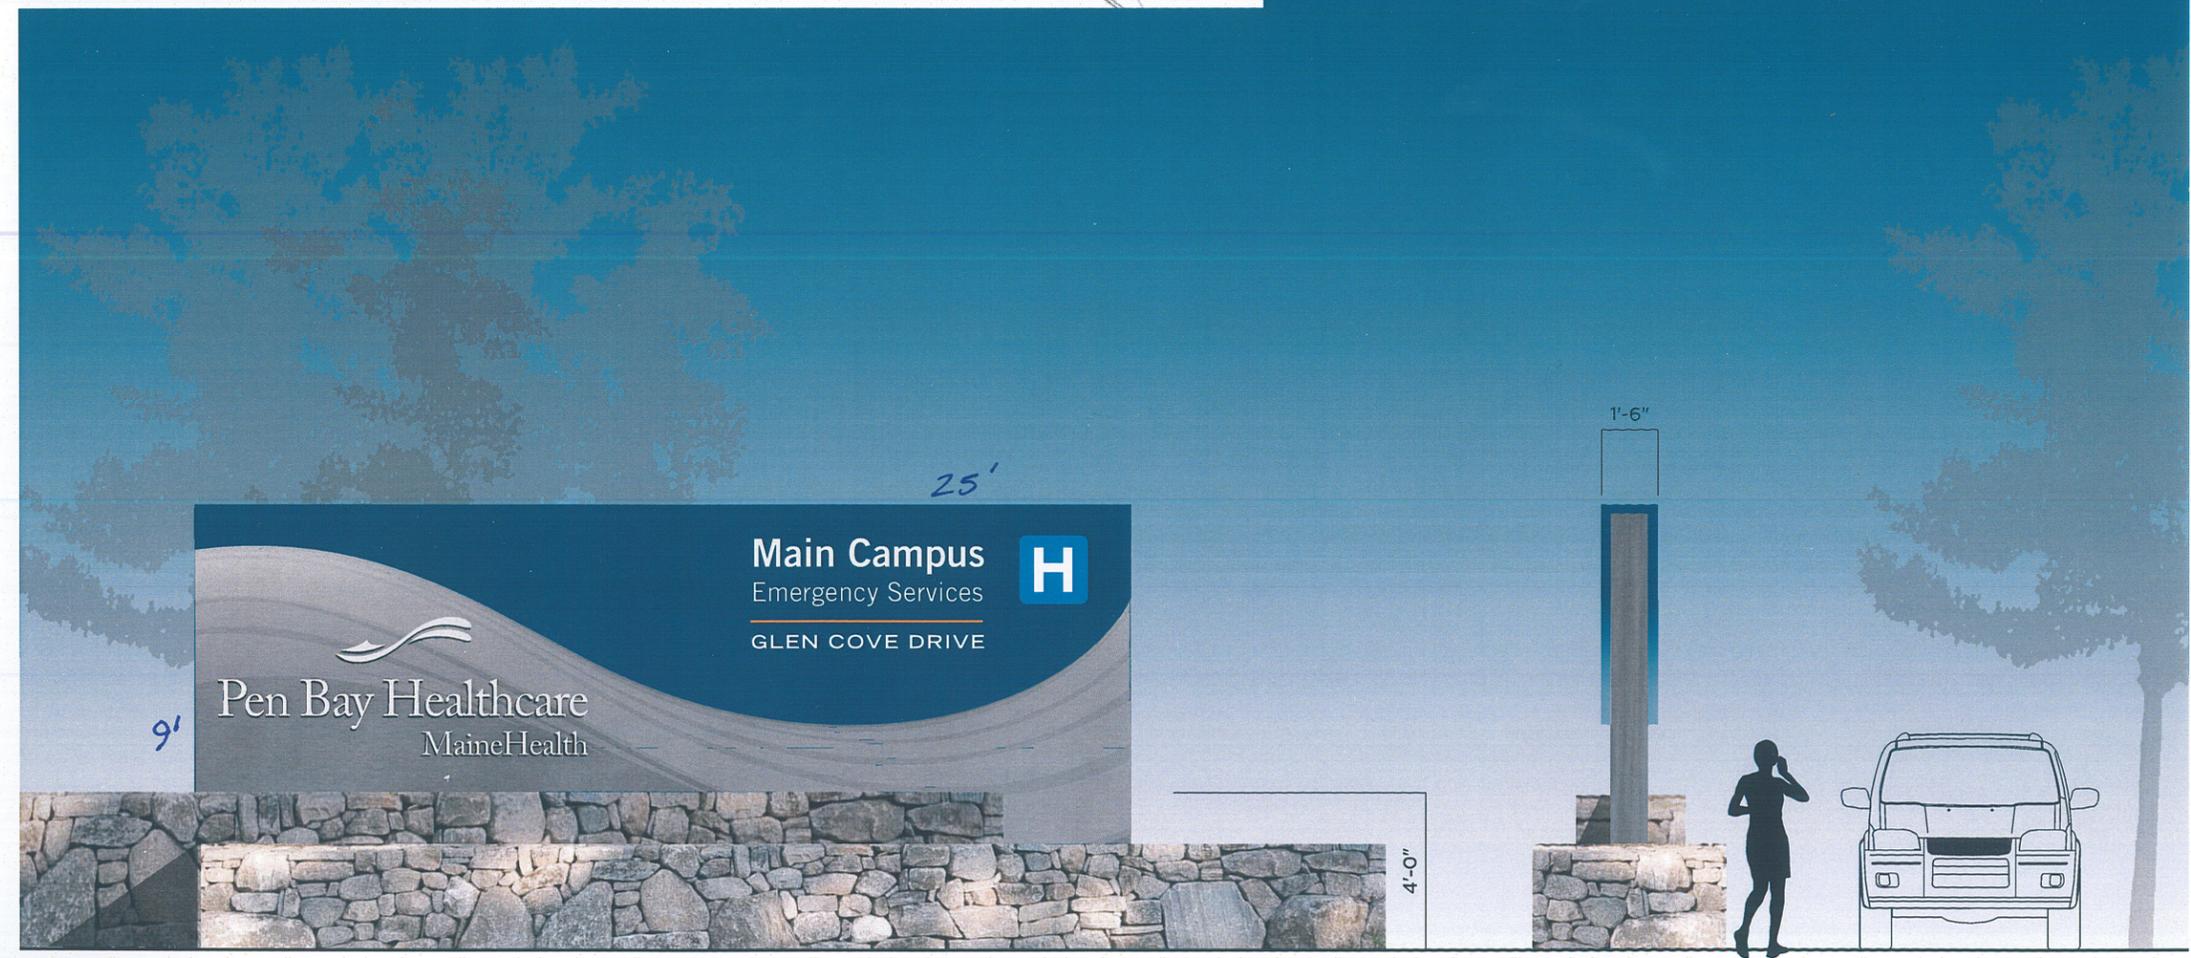

ID1 Main Campus Identity SOUTHBOUND

FRONT VIEW

MAIN ENTRY REFINEMENT GS.3